



Umbau Ehrlichstraße M 1:100

Bestand
Station 0+953,233

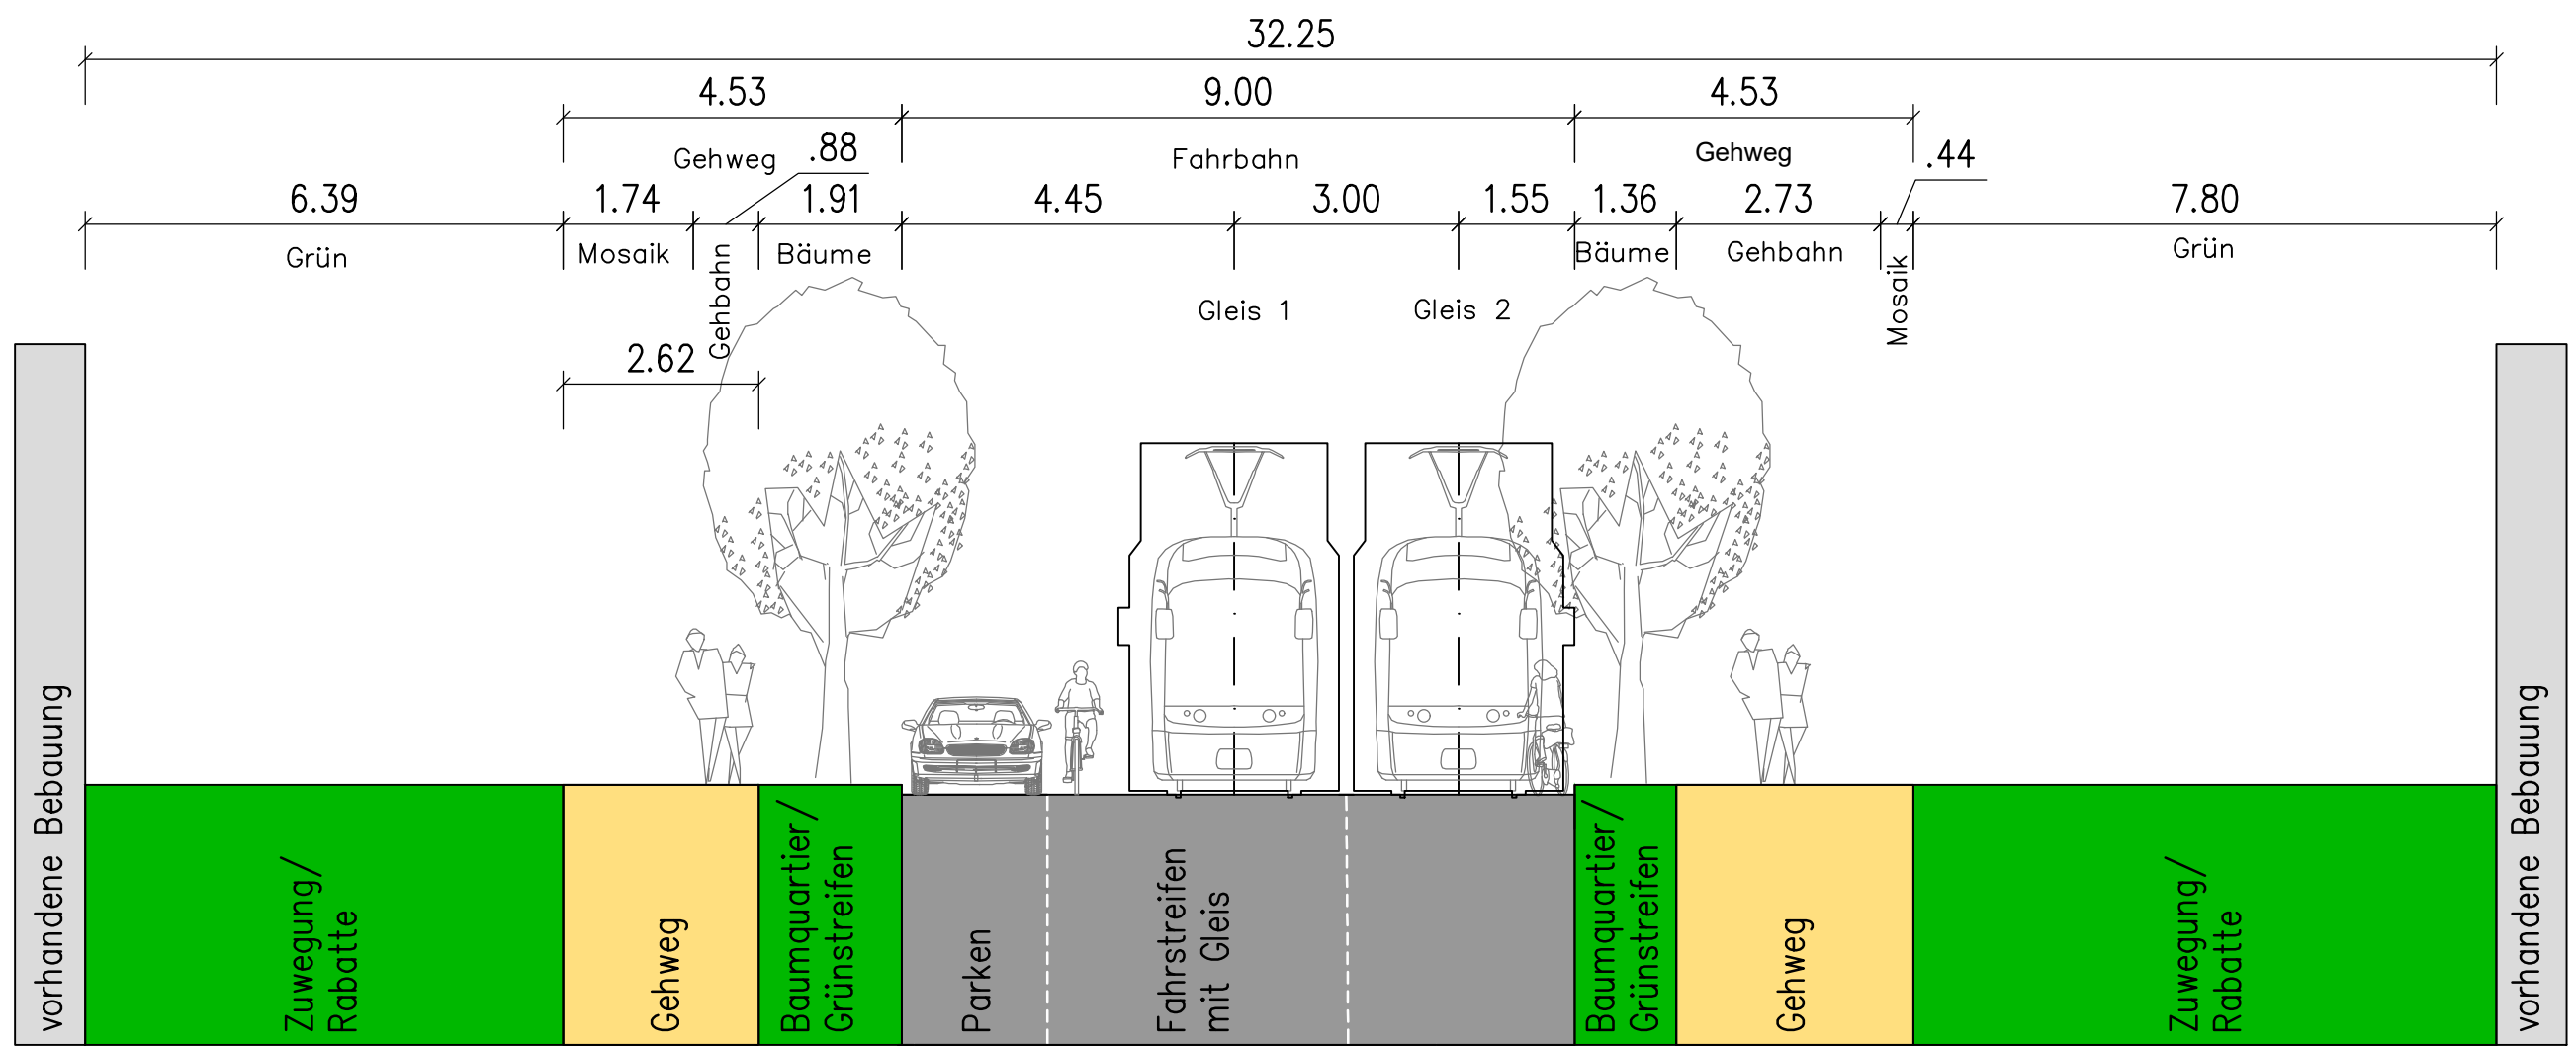

Variante 1
Station: 0+953,233

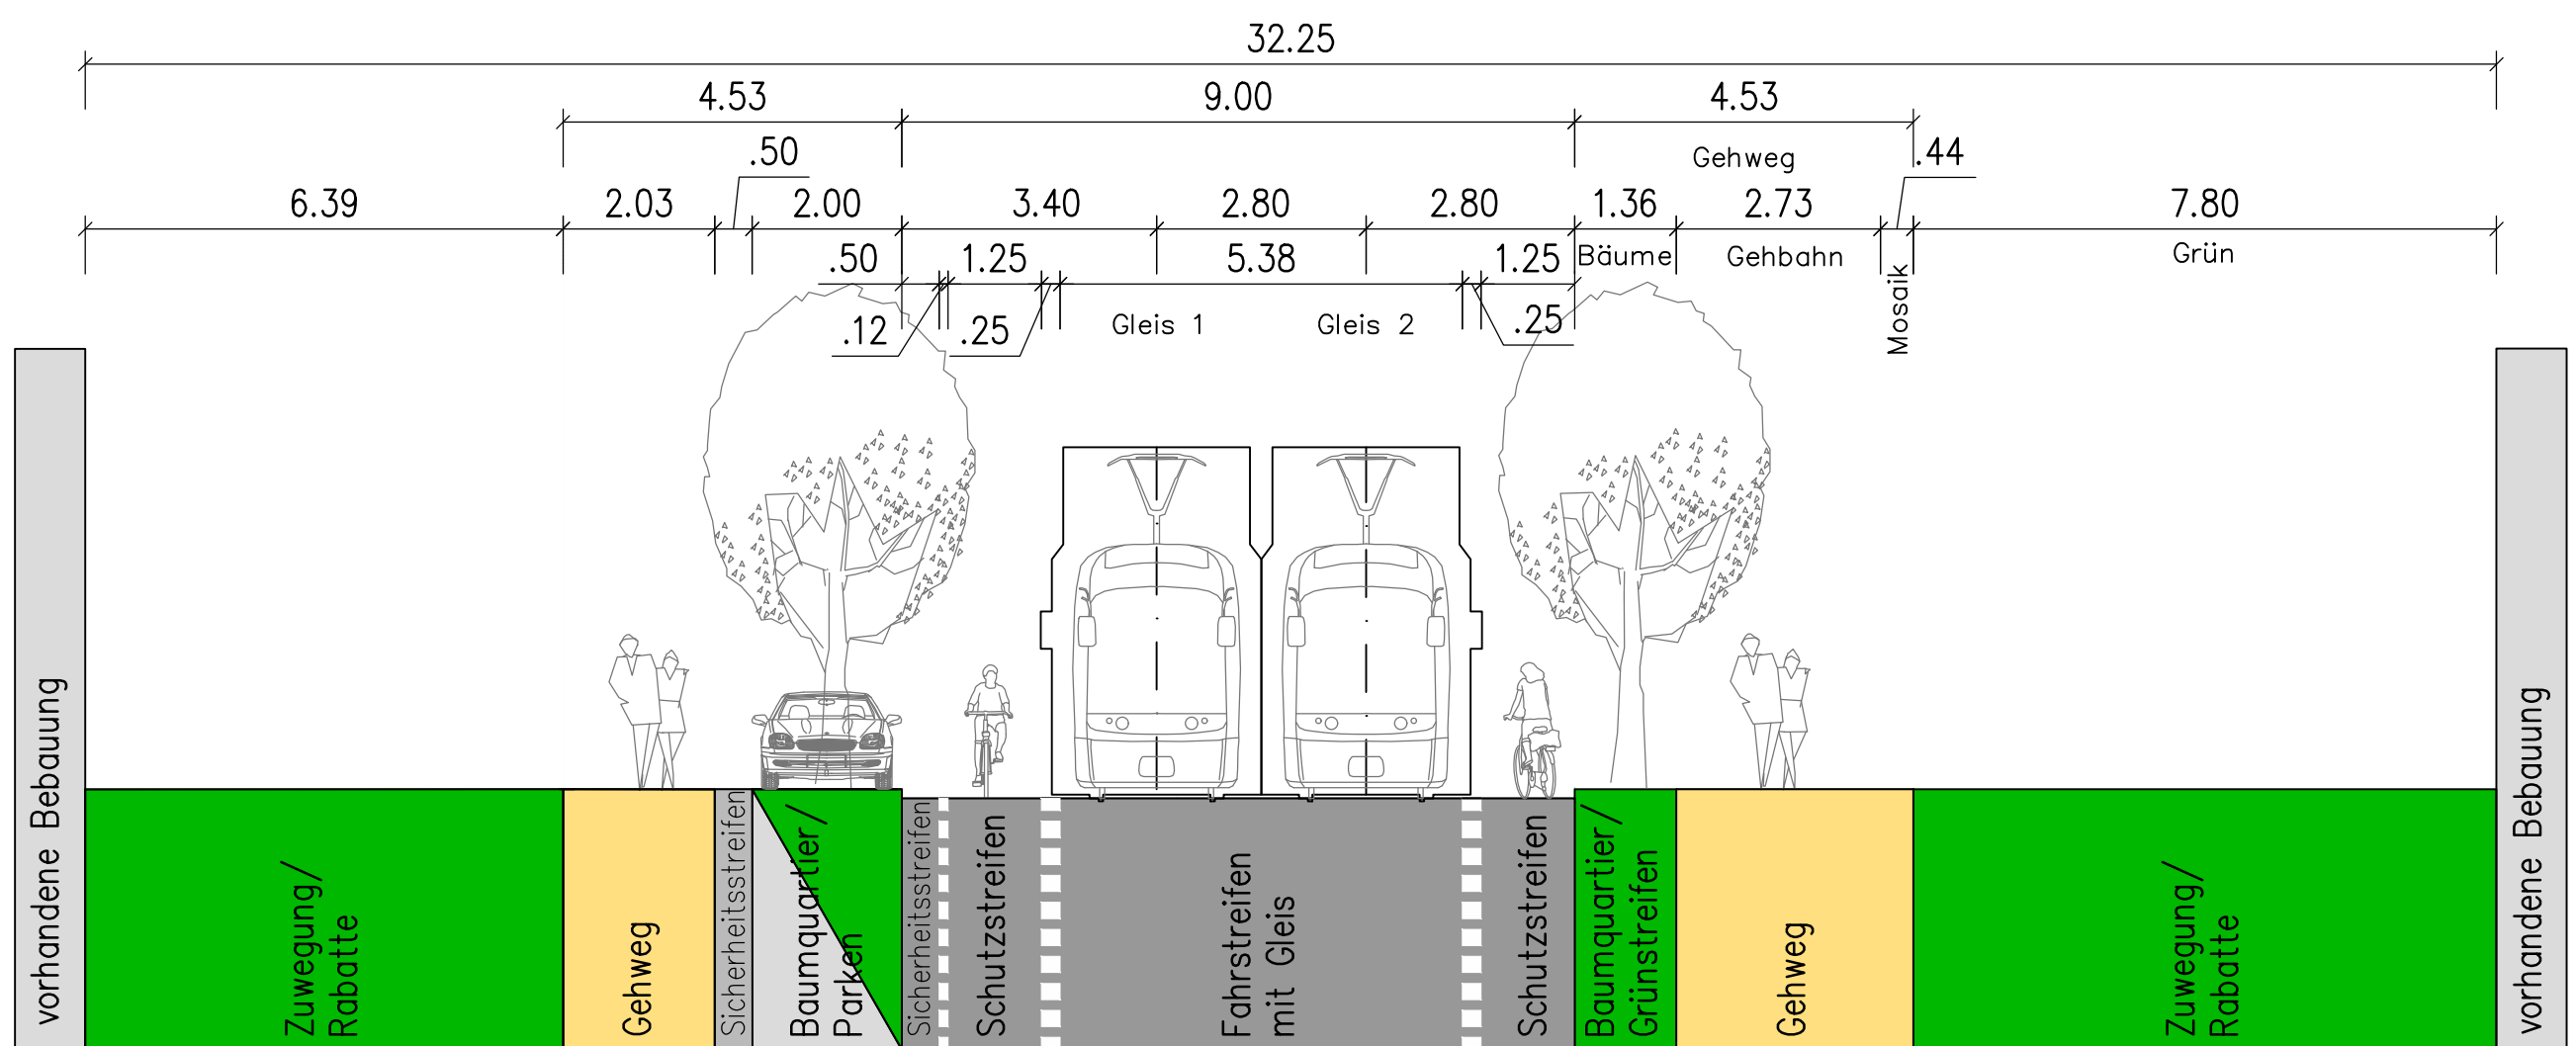

Variante 2
Station: 0+953,233

